


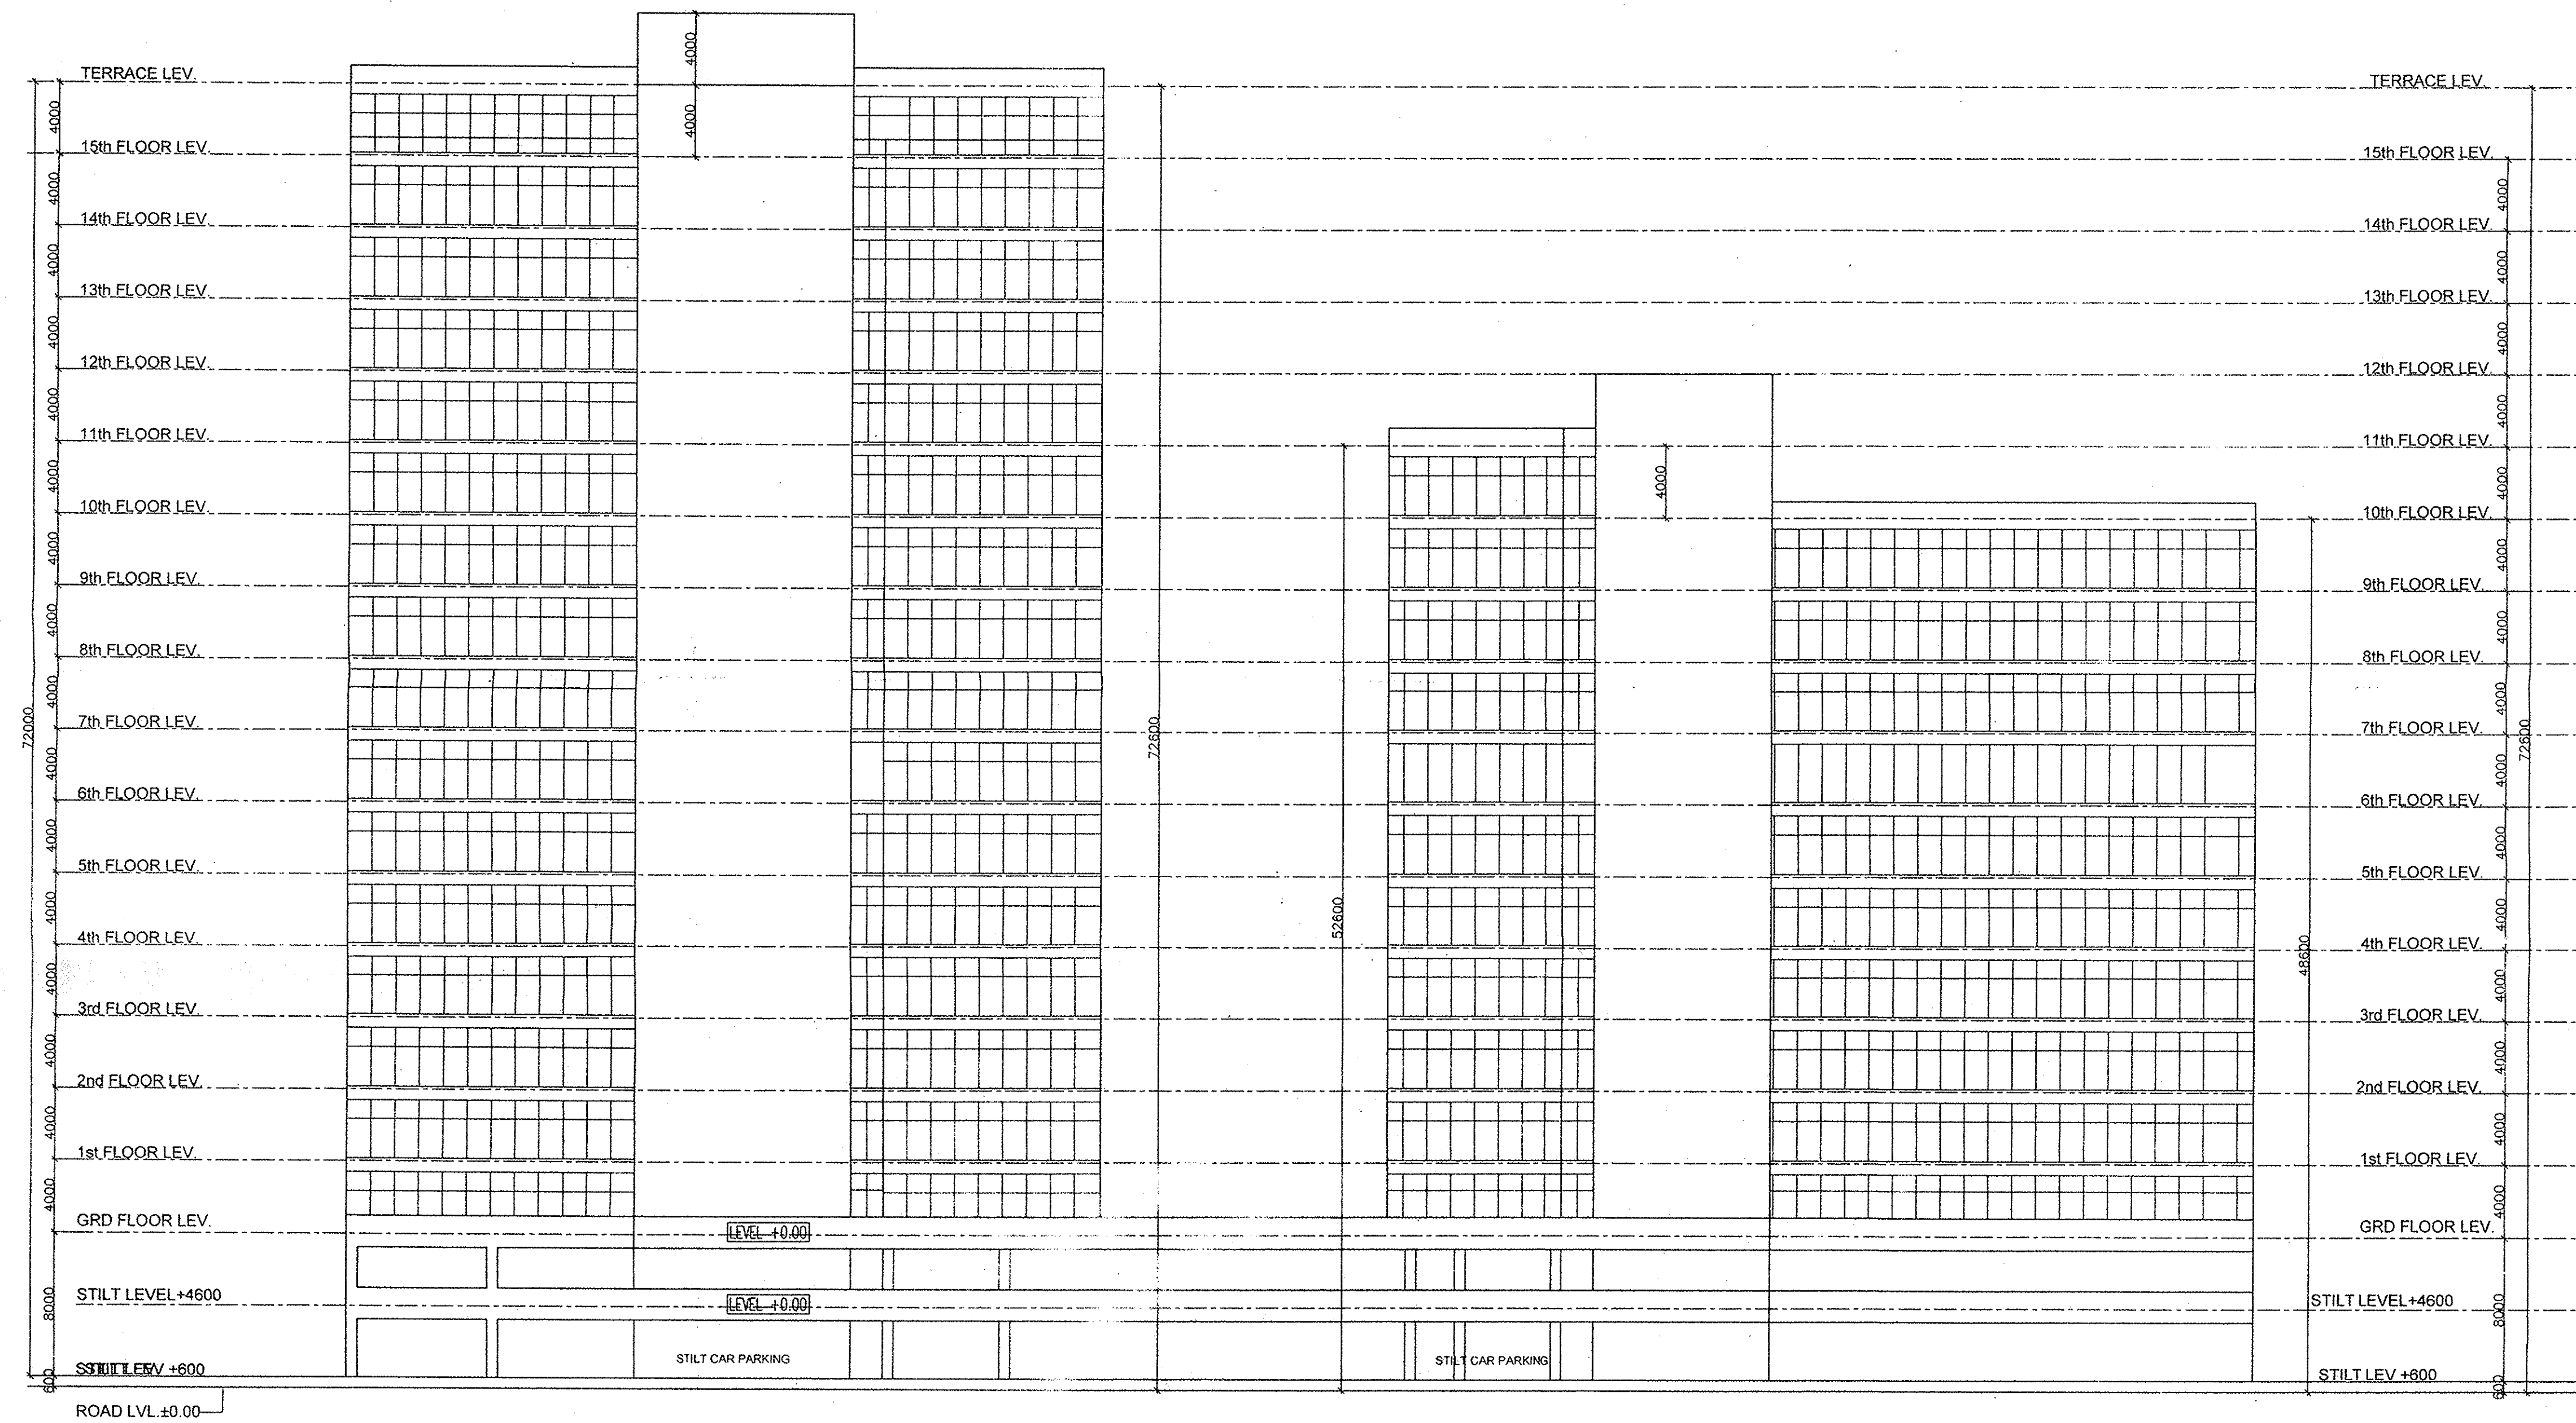

FRONT ELEVATION

NOTES:

1. BUILDING IS ARTIFICIALLY LIGHTED,
MECHANICALLY VENTILATED, FULLY
AIRCONDITIONED & HAS AUTOMATIC
SPRINKLER SYSTEM ON ALL FLOORS

OWNERS SEAL & SIGNATURE

[Signature]
M/S. DOVE INFRASTRUCTURE PVT. LTD.
Auth. Sign.

ARCHITECTS SEAL & SIGNATURE

[Signature]
Architect
PRADEEP SHARMA
CA 91/13854

PROJECT TITLE:

PROJECT :
IT PARK MEASURING 8.5 ACES IN REVENUE
ESTATE OF VILLAGE ANANGPUR, TEHSIL AND
DISTRICT FARIDABAD, HARYANA.
BELONGS TO M/S. DOVE INFRASTRUCTURE PVT. LTD.

FOR : M/S. DOVE INFRASTRUCTURE PVT. LTD.

DRAWING TITLE:
ELEVATION

DATE: APRIL-2010
SCALE: 1:200

DRAWING NO.
16



SANCTIONED

to be read in conjunction with
Memo No. 244 Dtd. 2/11/11