


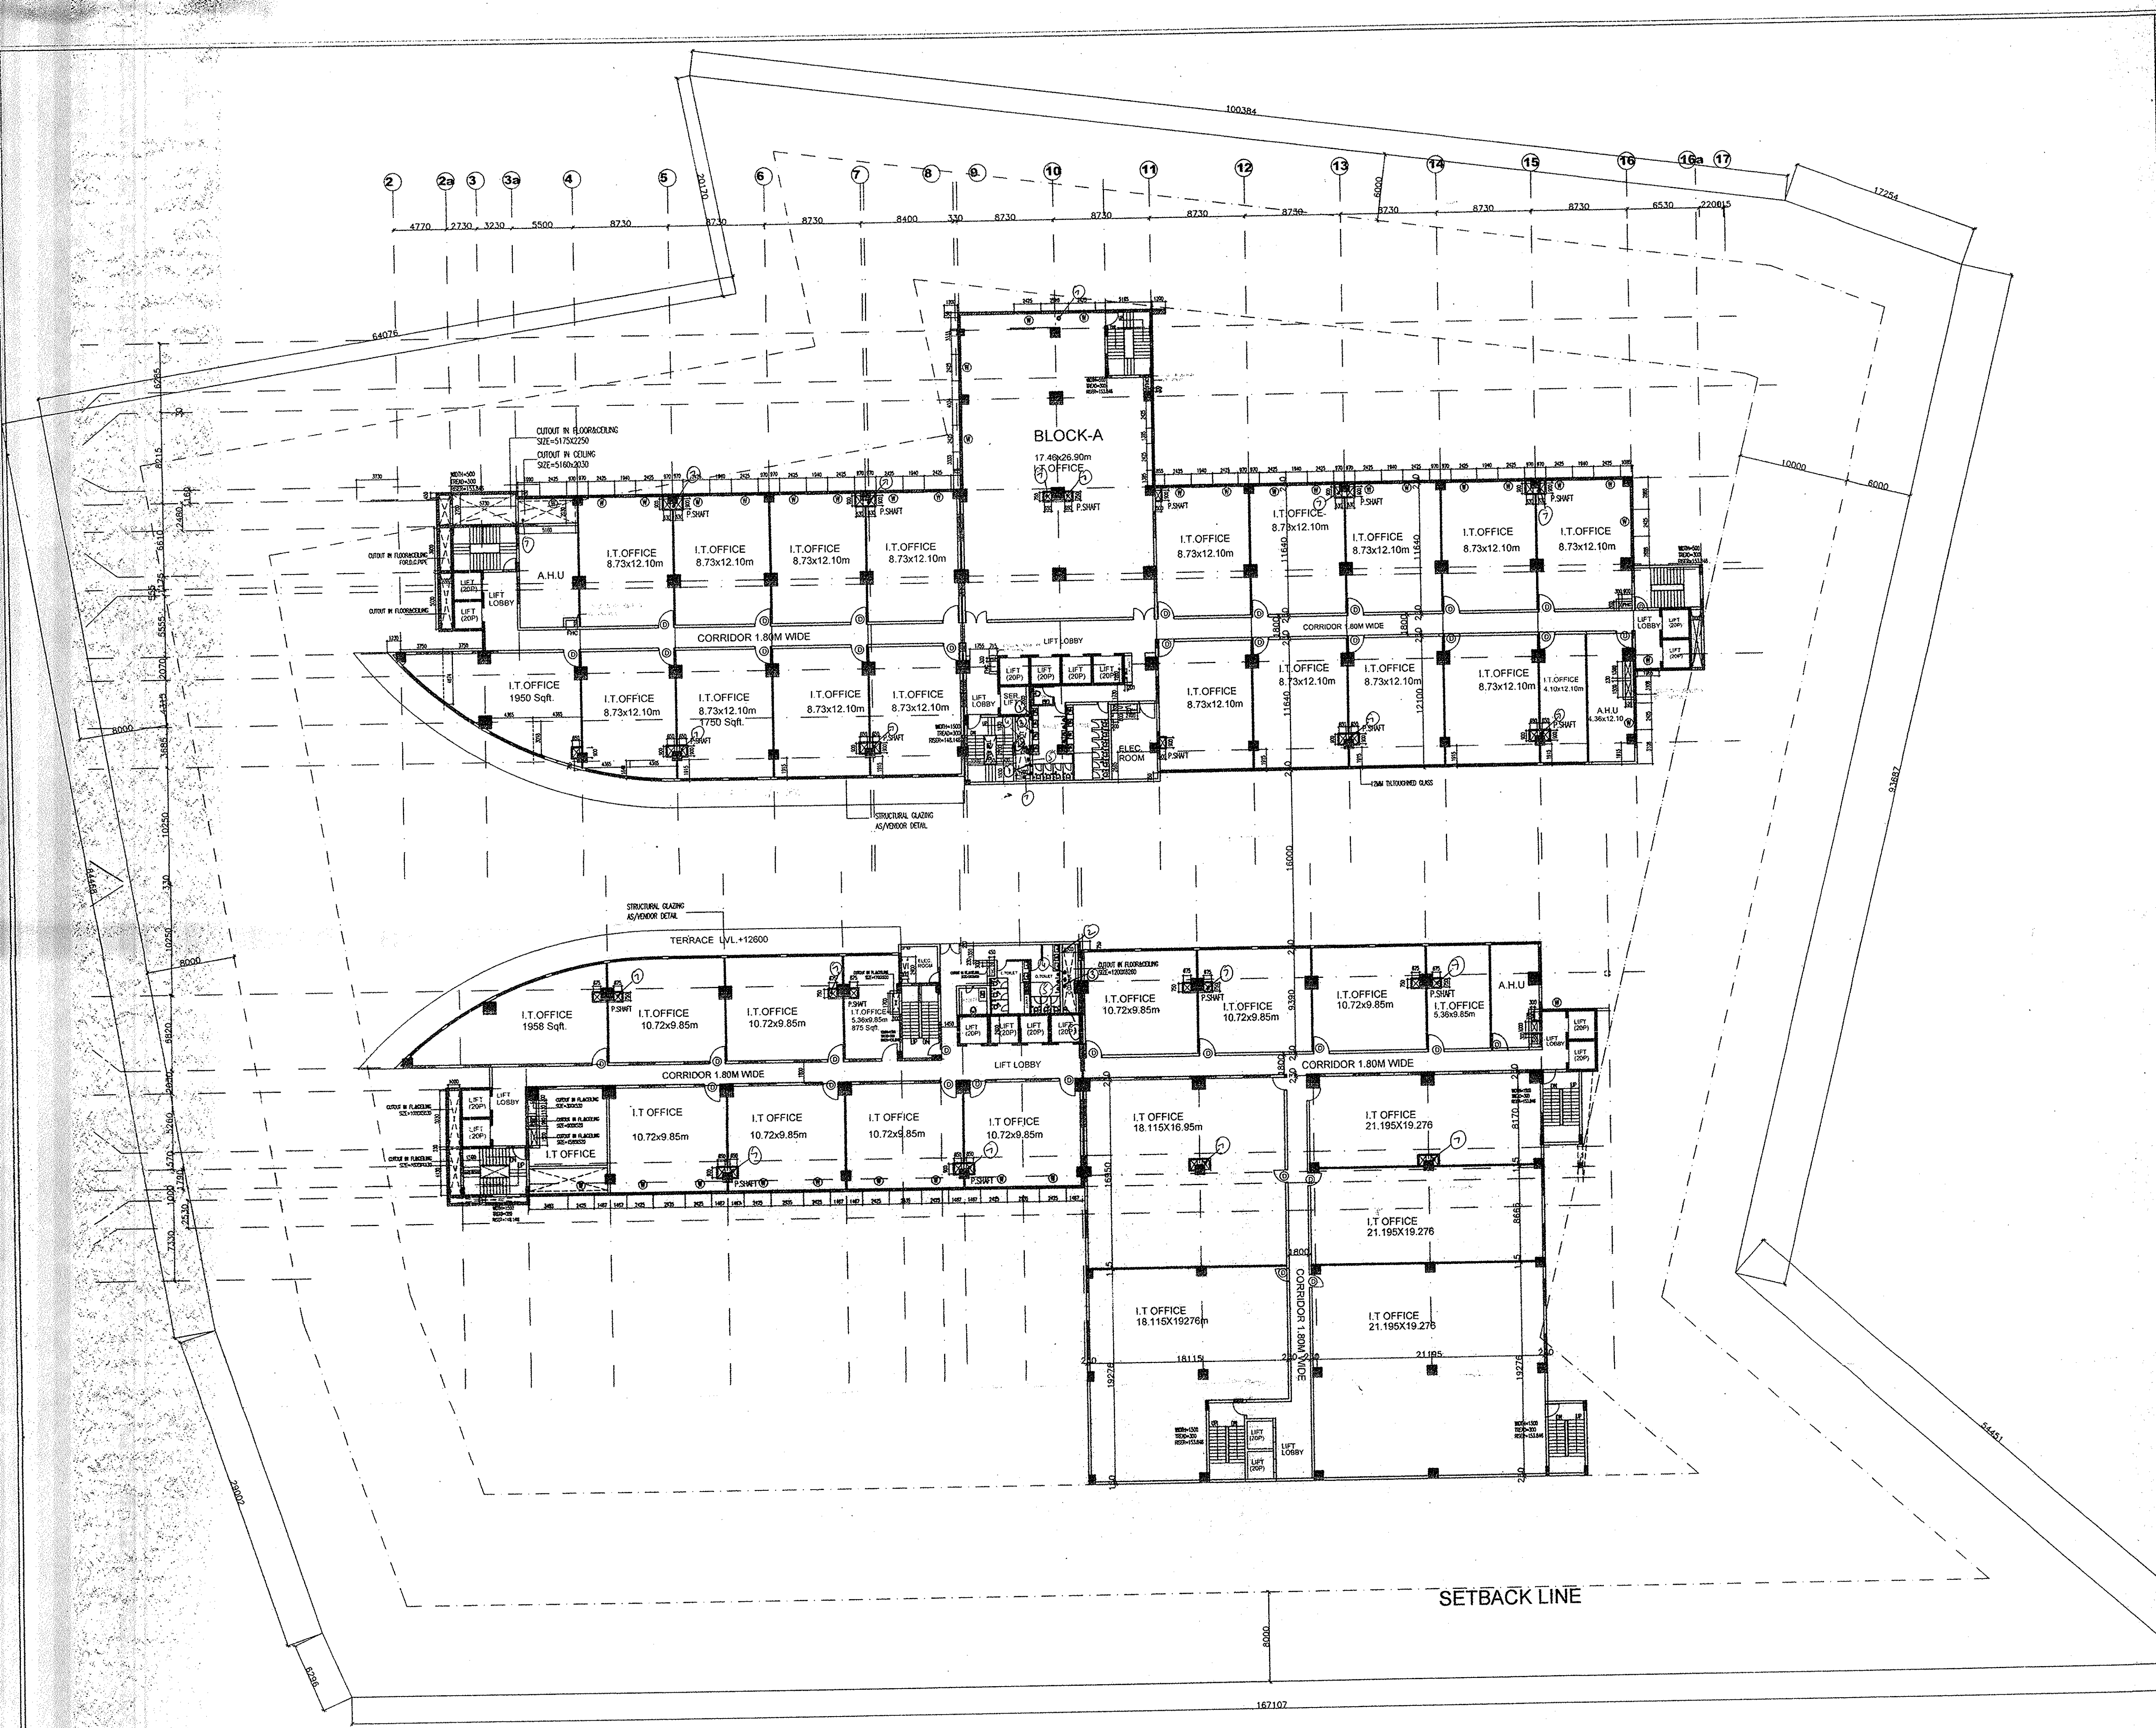

NOTES:

1. BUILDING IS ARTIFICIALLY LIGHTED, MECHANICALLY VENTILATED, FULLY AIRCONDITIONED & HAS AUTOMATIC SPRINKLER SYSTEM ON ALL FLOORS

[Signature]
D.T.P.(HQ)
Member Secretary
B.P.G.

[Signature]
Member B.P.G.

[Signature]
C.T.P.(HQ)
Chairman B.P.G.

SCHEDULE OF DOORS & WINDOWS

D1=2000X2700
D2=900X2100
D3=900X2700
D4= 750X2100
DW1=3828X2700
DW2=6527X2700
DW3=6115X2700
DW4=5163X2700

OWNERS SEAL & SIGNATURE

[Signature]
Auth. Sign

ARCHITECTS SEAL & SIGNATURE

[Signature]
PRADEEP SHARMA
CA 91/13854

PROJECT TITLE: SANCTIONED

PROJECT : To be read in conjunction with
I.T PARK MEASURING & SACES IN REVENUE
ESTATE OF VILLAGE ANANGPUR, TEHSIL AND
DISTRICT FARIDABAD, HARYANA.
BELONGS TO M/S.DOVE INFRASTRUCTURE PVT.LTD.

FOR : M/S.DOVE INFRASTRUCTURE PVT.LTD.

DRAWING TITLE:
FOURTH FLOOR FLOOR PLAN
TYPICAL FLOOR PLAN
[FOURTH FL. TO NINTH FLOOR]

DATE: APRIL-2010

DRAWING NO

N

SCALE: 1: 200

12



Checked and found ok for
Public Health (Internal) Services
only subject to comments in
forwarding letter No. Dt. 24/4/10
S2(CHE)201

[Signature]
Superintending Engineer (HQ)
HUDA, Panchkula