
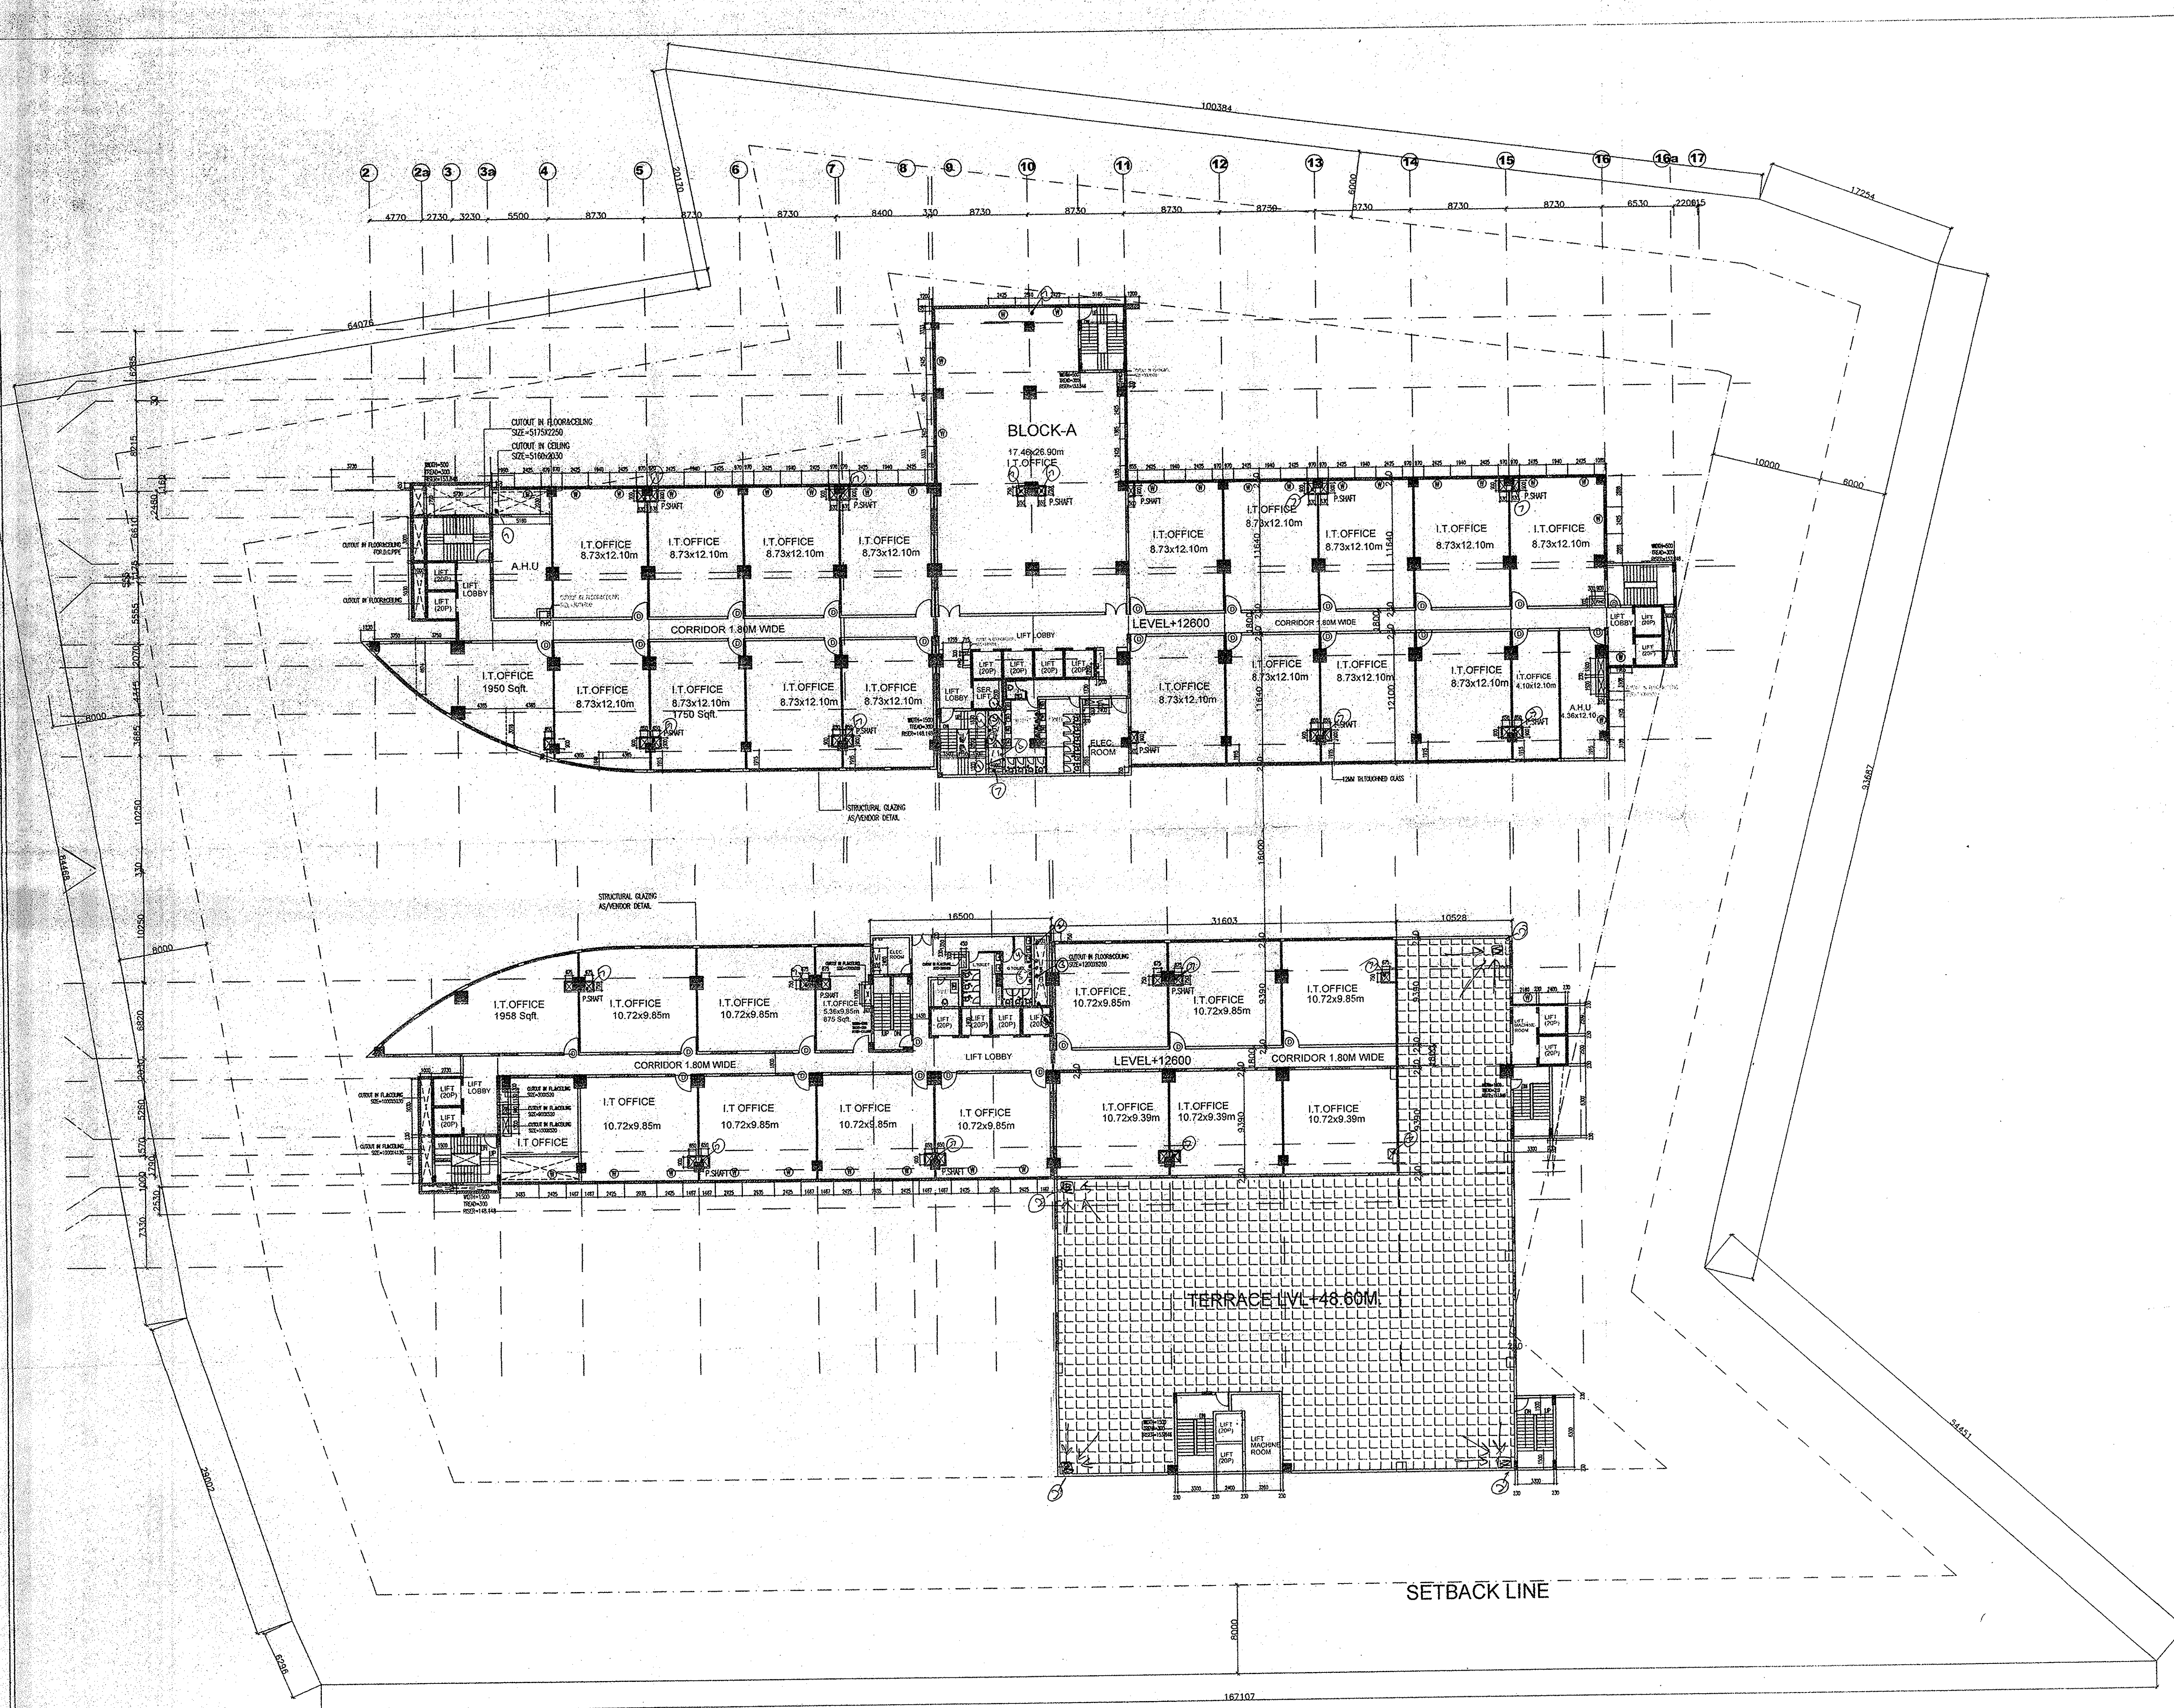
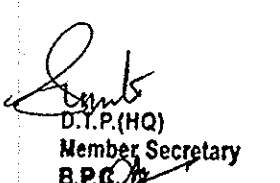
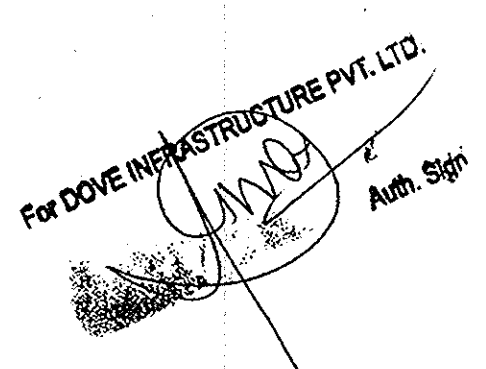


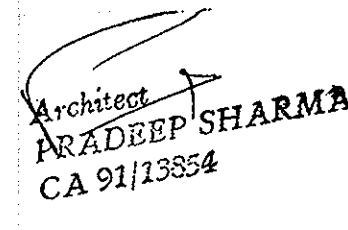

NOTES: 1. BUILDING IS ARTIFICIALLY LIGHTED, MECHANICALLY VENTILATED, FULLY AIRCONDITIONED & HAS AUTOMATIC SPRINKLER SYSTEM ON ALL FLOORS	
 B.P.C. Member Secretary  B.P.C. Member  Chairman B.P.C.	
SCHEDULE OF DOORS & WINDOWS D1=2000X2700 D2=900X2100 D3=900X2700 D4= 750X2100 DW1=3828X2700 DW2=6527X2700 DW3=6115X2700 DW4=5163X2700	
OWNERS SEAL & SIGNATURE 	
ARCHITECTS SEAL & SIGNATURE 	
PROJECT TITLE: I.T PARK MEASURING 8.5 ACES IN REVENUE ESTATE OF VILLAGE ANANGPUR, TEHSIL AND DISTRICT FARIDABAD, HARYANA. BELONGS TO M/S. DOVE INFRASTRUCTURE PVT. LTD.	
FOR : M/S. DOVE INFRASTRUCTURE PVT. LTD. DRAWING TITLE: TENTH FLOOR FLOOR PLAN	
DATE: APRIL-2010 SCALE: 1: 200	DRAWING NO: 13 

Checked and found correct for
Public Health (Int. Services)
only subject to comments in
forwarding letter No. 11/3/10
SE (HO) / 201
Superintending Engineer (HQ)
HUDA, Panchkula