


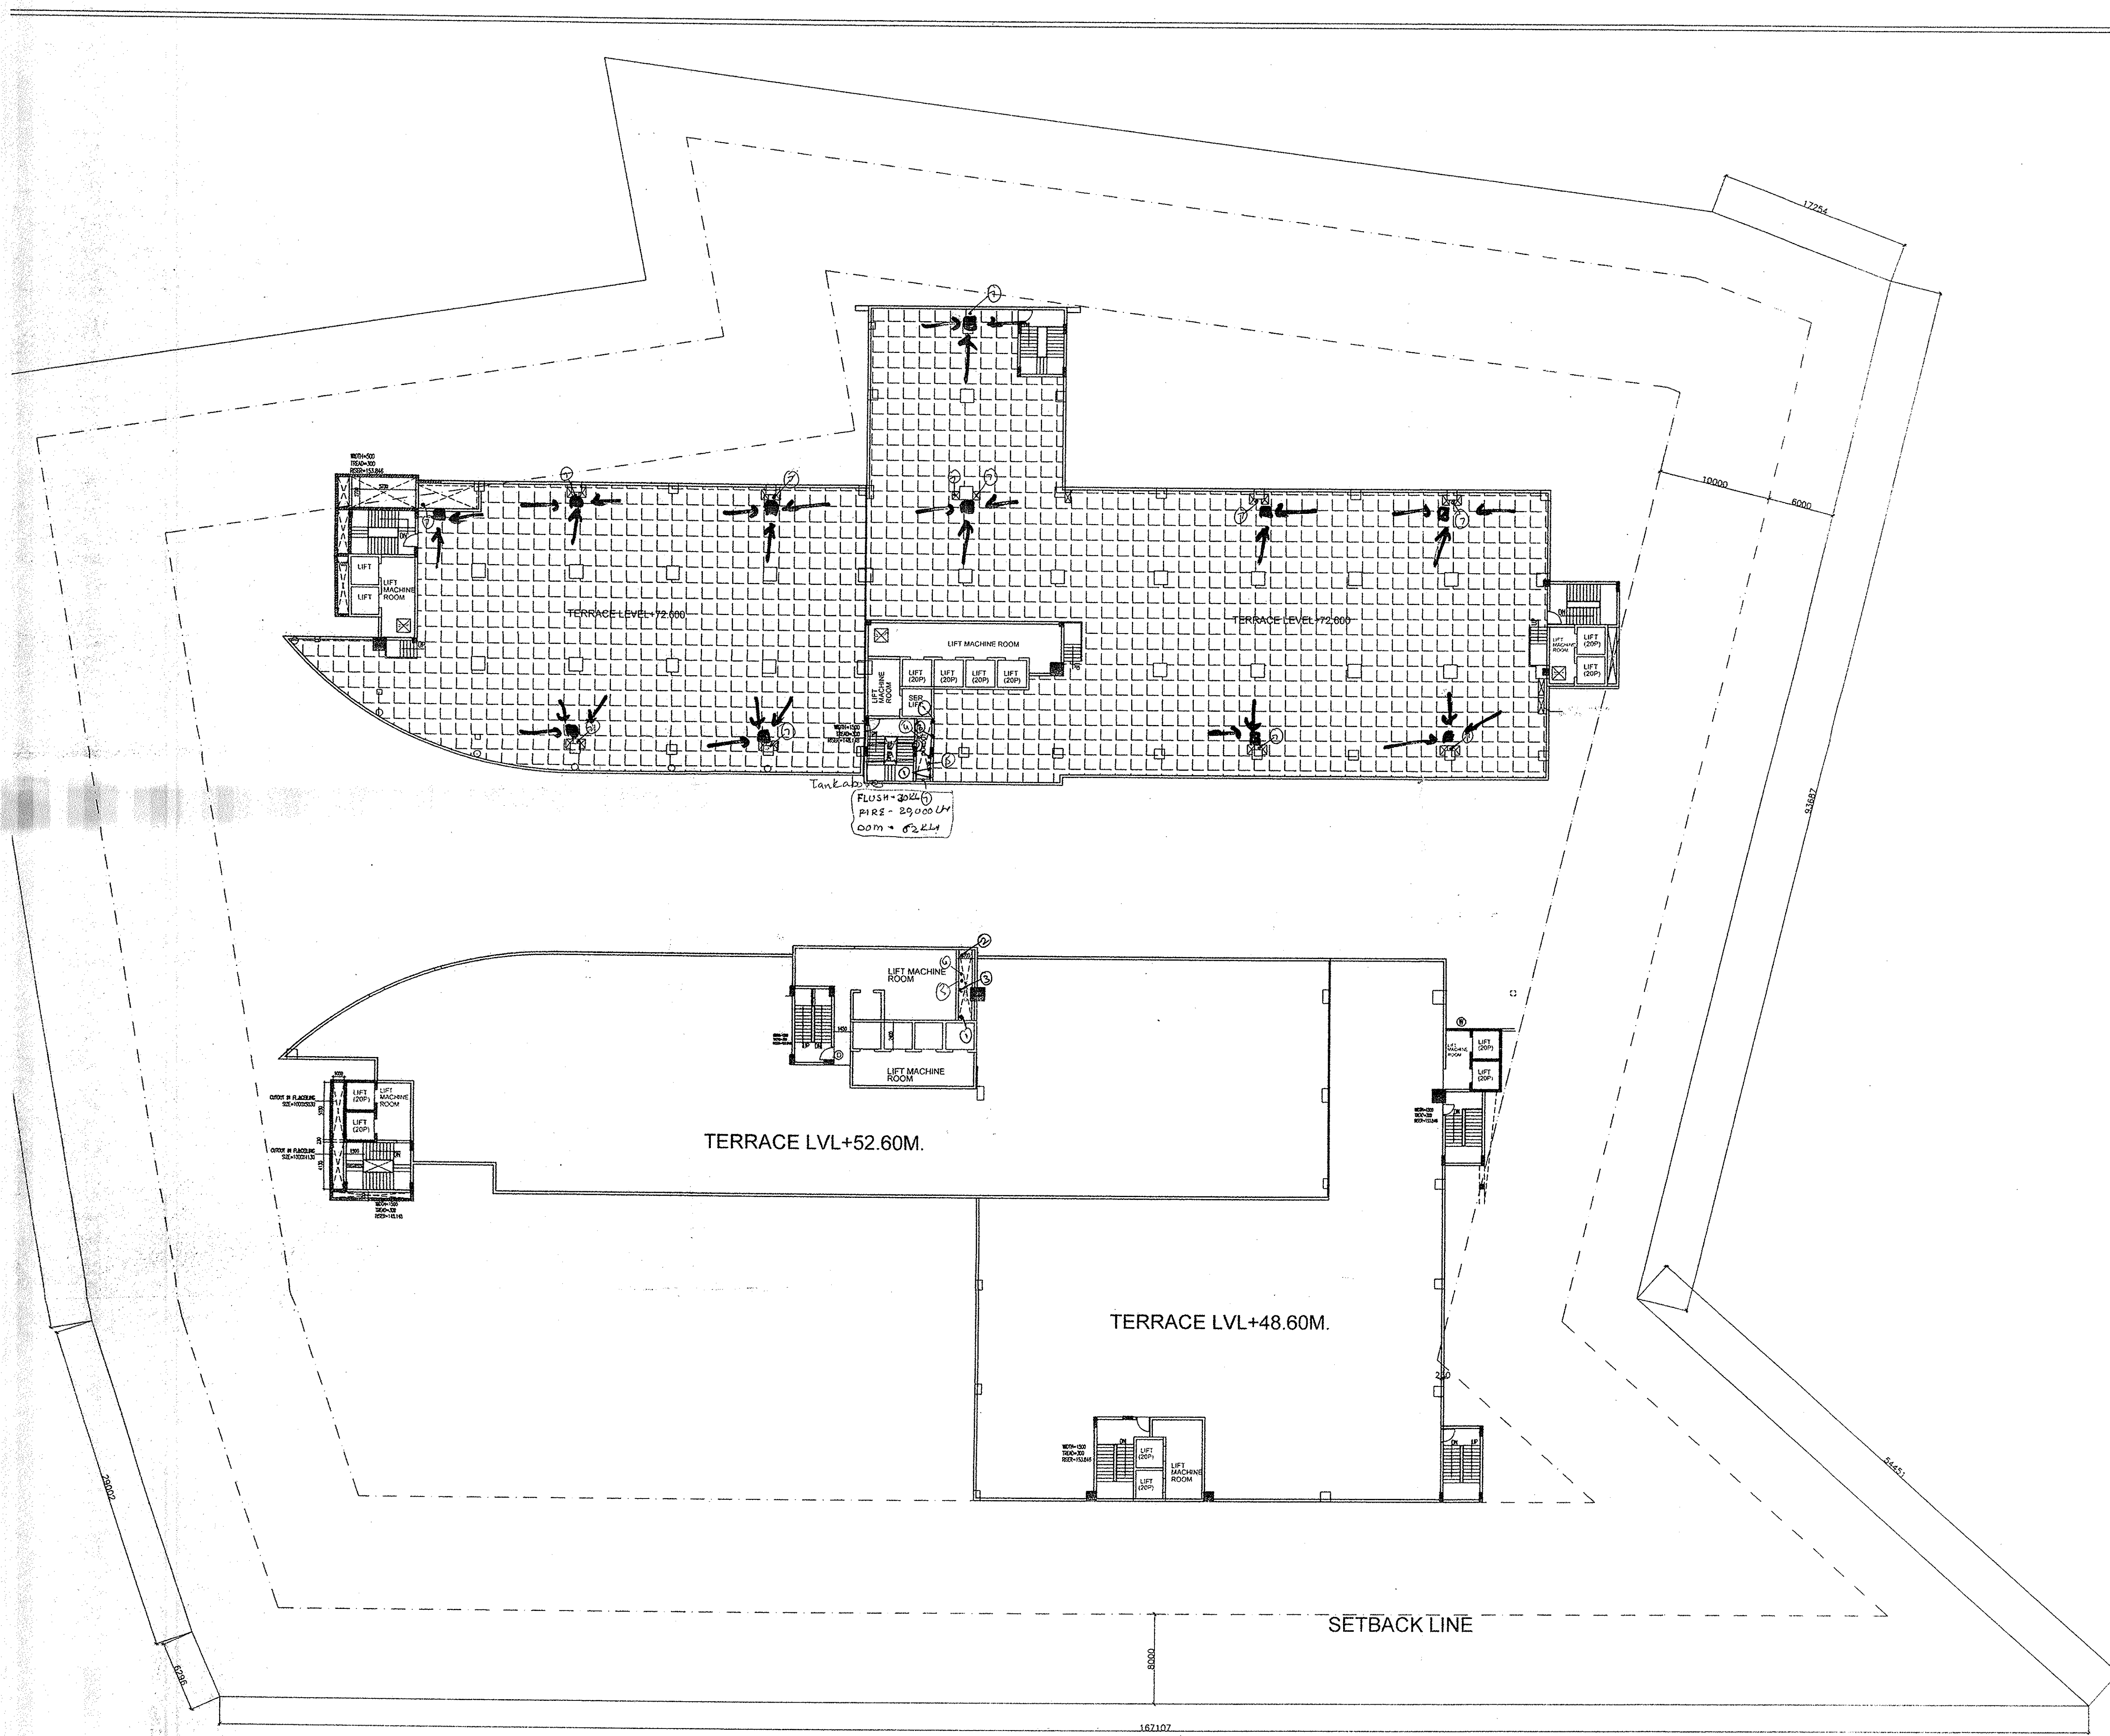

NOTES:

1. BUILDING IS ARTIFICIALLY LIGHTED, MECHANICALLY VENTILATED, FULLY AIRCONDITIONED & HAS AUTOMATIC SPRINKLER SYSTEM ON ALL FLOORS

SCHEDULE OF DOORS & WINDOWS

- D1=2000X2700
- D2=900X2100
- D3=900X2700
- D4= 750X2100
- DW1=3828X2700
- DW2=6527X2700
- DW3=6115X2700
- DW4=5163X2700

OWNERS SEAL & SIGNATURE

[Signature]
Auth. Sign.

ARCHITECTS SEAL & SIGNATURE

[Signature]
SANCTIONED

PROJECT TITLE:

PROJECT :
IT PARK MEASURING 8.5 ACES IN REVENUE ESTATE OF VILLAGE ANANGPUR, TEHSIL AND DISTRICT FARIDABAD, HARYANA BELONGS TO M/S DOVE INFRASTRUCTURE PVT. LTD.

FOR : M/S DOVE INFRASTRUCTURE PVT. LTD.

DRAWING TITLE:

TERRACE FLOOR FLOOR PLAN

DATE: APRIL-2010

DRAWING NO

15

SCALE: 1:200



[Signatures]
B.P.C. Member Secretary
B.P.C. Member
B.P.C. Chairman

Checked and found ok for Public Health (Internal) Services only subject to comments in forwarding letter No. Dt. 21/5/10
SE (H) 201
[Signature]
Superintending Engineer (HQ)
HUDA, Panchkula