


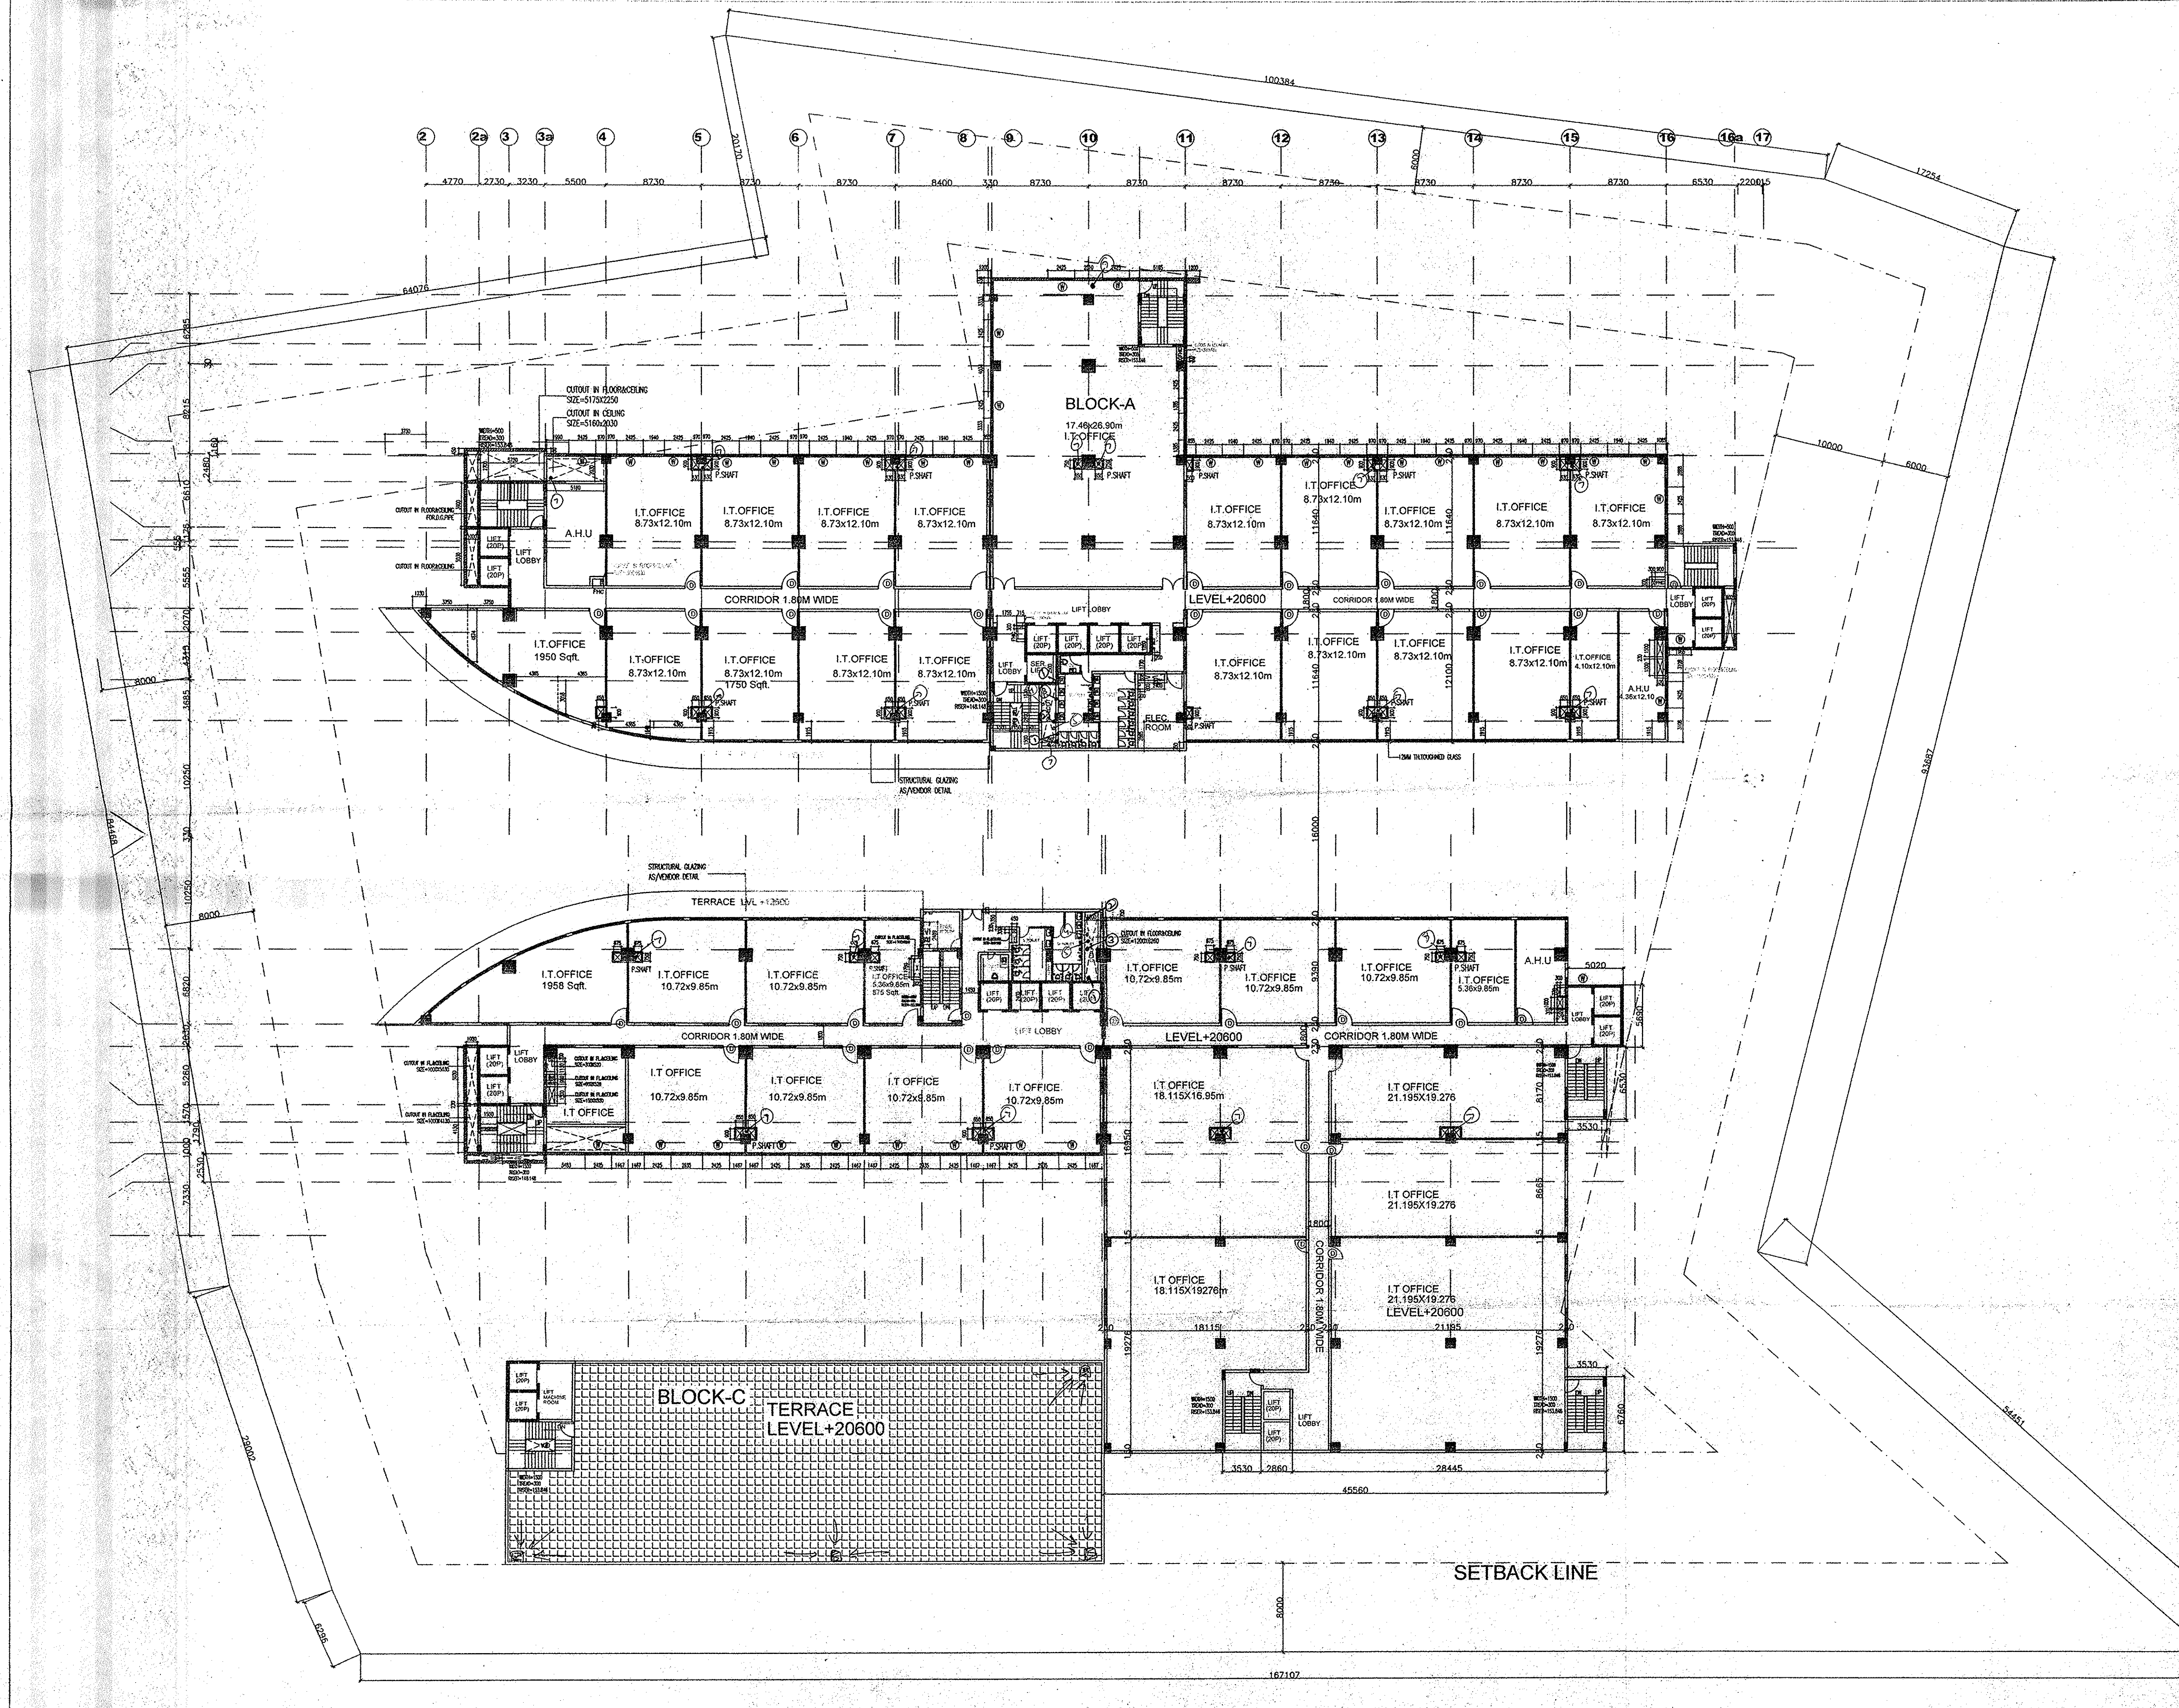

SCHEDULE OF DOORS & WINDOWS

D1=2000X2700

D2=900X2100

D3=900X2700

D4= 750X2100

DW1=3828X2700

DW2=6527X2700

DW3=6115X2700

DW4=5163X2700

OWNERS SEAL & SIGNATURE

For DOVE INFRASTRUCTURE PVT. LTD.
Auth. Sign.

ARCHITECTS SEAL & SIGNATURE

Architect
RADEEP SHARMA
CA 92113854

PROJECT TITLE:

PROJECT:

I.T. PARK MEASURING 8.5 ACES IN REVENUE ESTATE OF VILLAGE ANANGPUR, TEHSIL AND DISTRICT FARIDABAD, HARYANA, BELONGS TO M/S. DOVE INFRASTRUCTURE PVT. LTD.

FOR: M/S. DOVE INFRASTRUCTURE PVT. LTD.

DRAWING TITLE:

THIRD FLOOR FLOOR PLAN
LEVEL+20600

DATE: APRIL-2010

DRAWING NO.

11

Checked and found ok for Public Health (Internal) Services only subject to comments in forwarding letter No. ...

21/7/10

22/7/10

Superintending Engineer (HQ)
HUDA, Panchkula

SANCTIONED

To be read in conjunction with Memo No. ...

8/11/10