


Sanjay B.T.P.H. Member Secretary B.P.C. 2017
Pradeep C.T.P.H. Member B.P.C. 2017
Pradeep C.T.P.H. Chairman B.P.C. 2017

NOTES:
1. BUILDING IS ARTIFICIALLY LIGHTED, MECHANICALLY VENTILATED, FULLY AIRCONDITIONED & HAS AUTOMATIC SPRINKLER SYSTEM ON ALL FLOORS

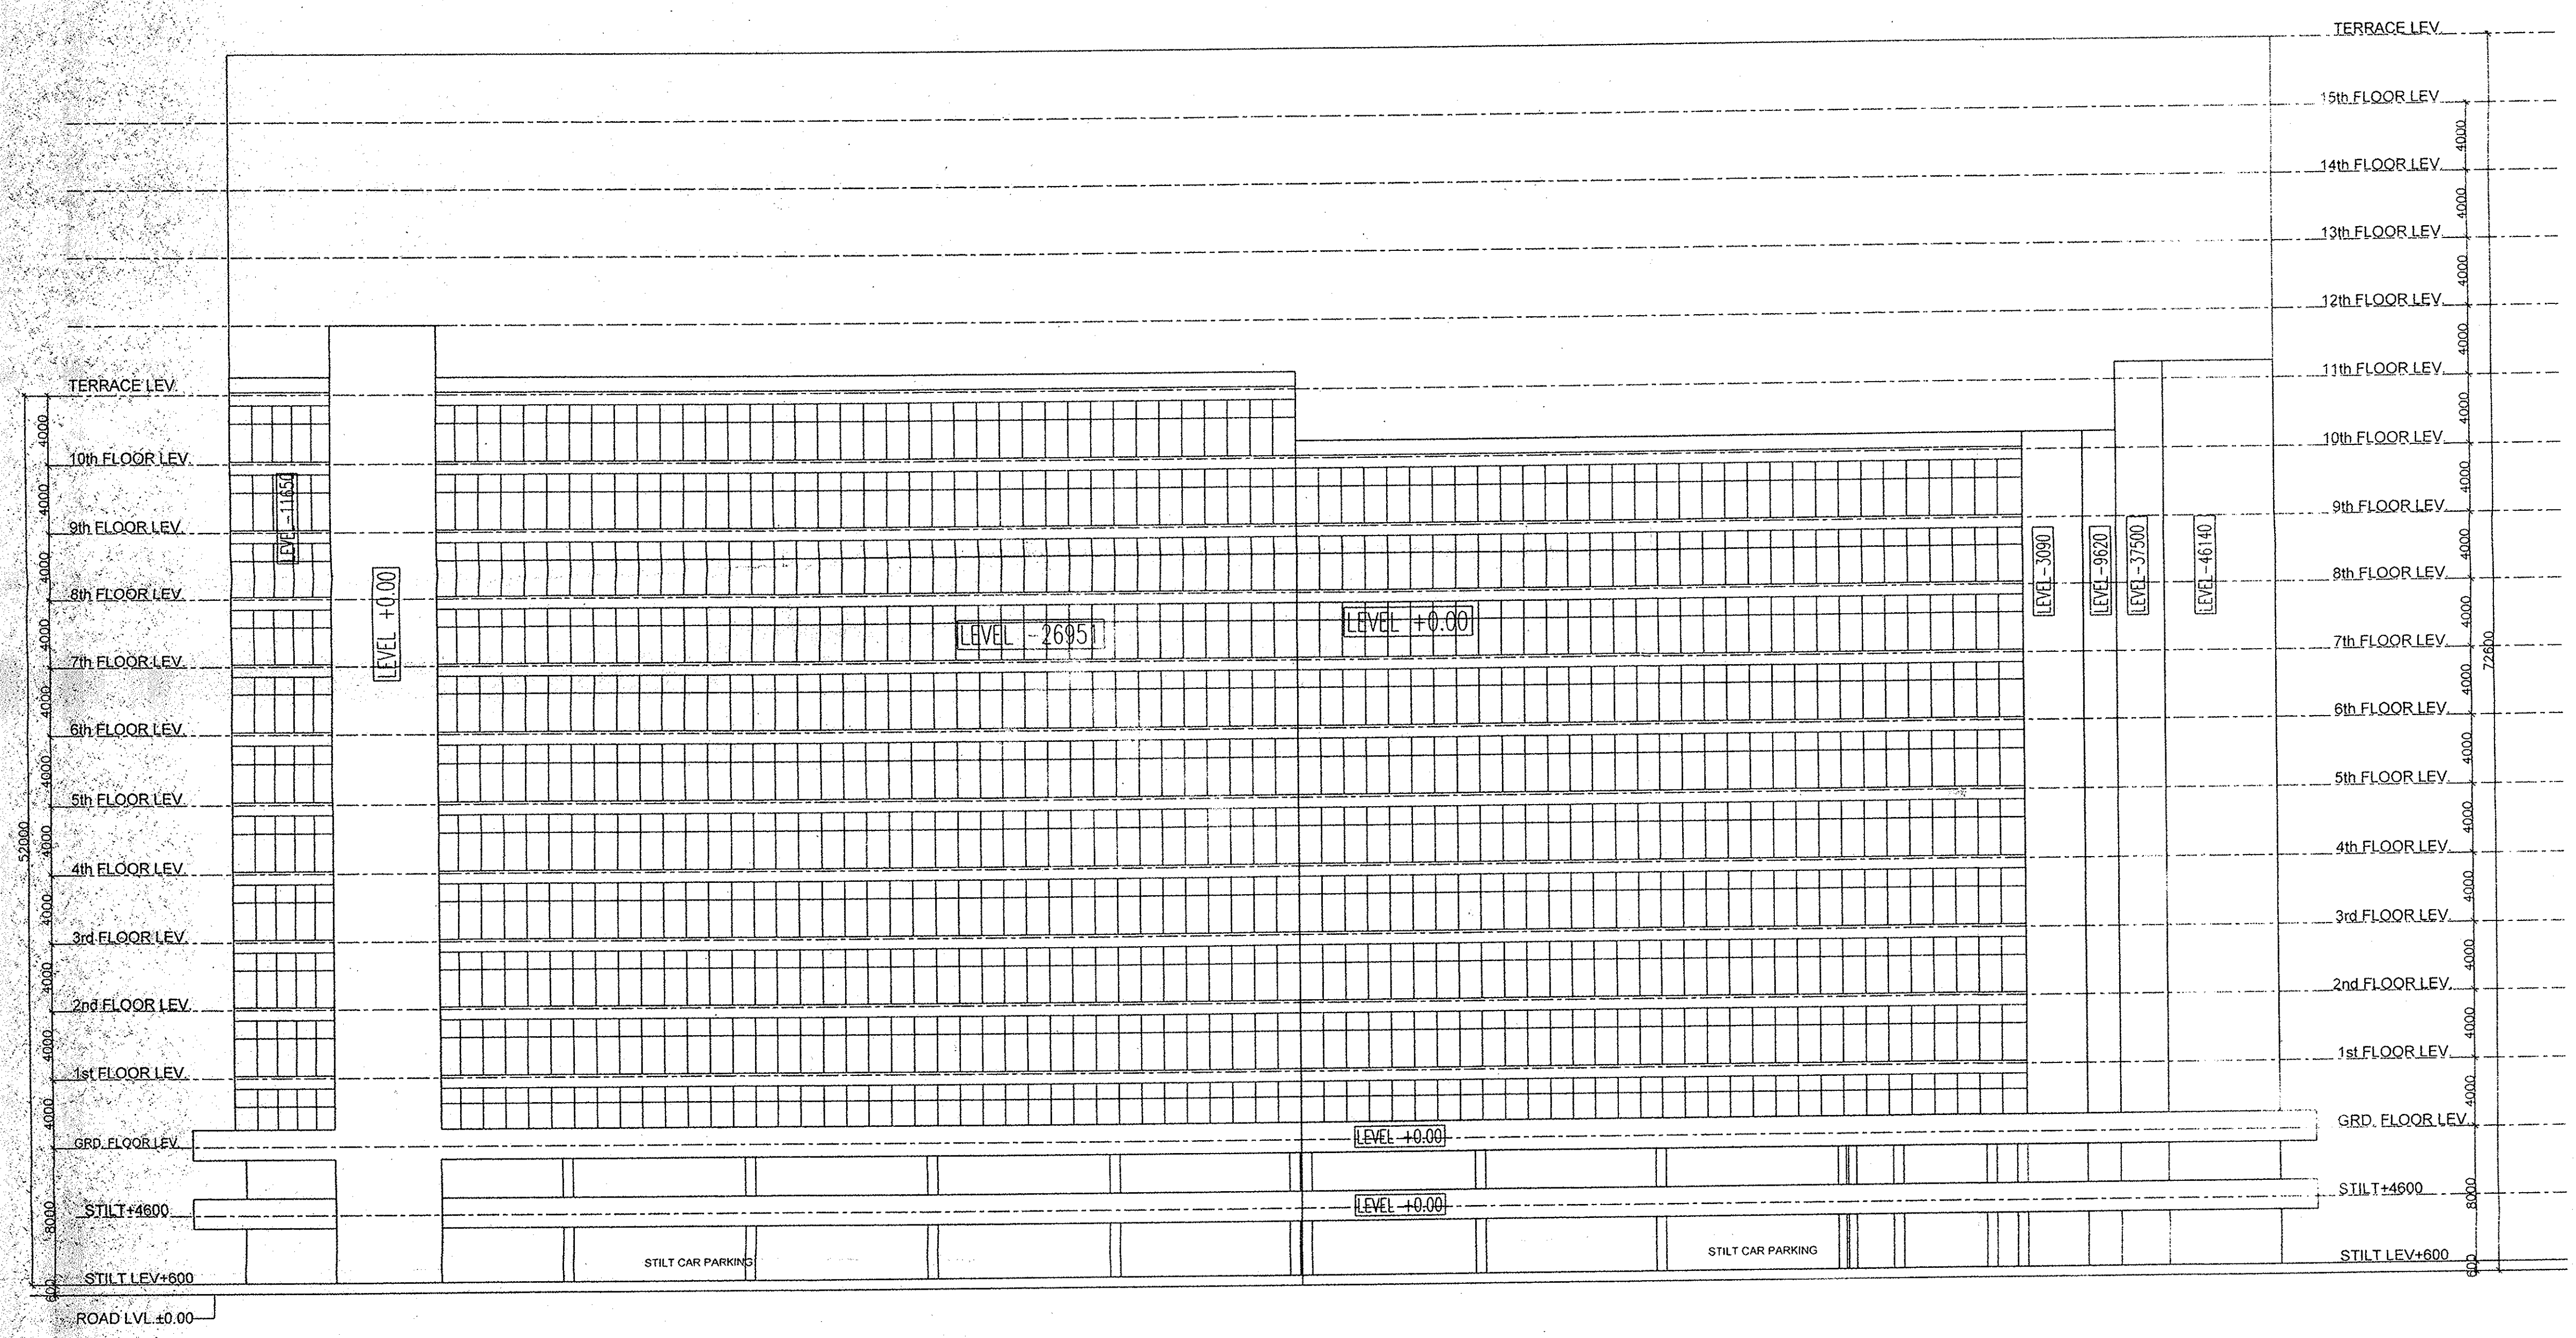

R.H.SIDE ELEVATION

OWNERS SEAL & SIGNATURE

MS DOVE INFRASTRUCTURE PVT. LTD.
Auth. Sign

ARCHITECTS SEAL & SIGNATURE

Architect
PRADEEP SHARMA
CA 9183554
SANCTIONED

PROJECT TITLE: To be read in conjunction with memo No. 849/2017

PROJECT :
I.T PARK MEASURING 8.5 ACES IN REVENUE ESTATE OF VILLAGE ANANGPUR, TEHSIL AND DISTRICT FARIDABAD, HARYANA. BELONGS TO M/S DOVE INFRASTRUCTURE PVT. LTD.

FOR : M/S DOVE INFRASTRUCTURE PVT. LTD.

DRAWING TITLE
ELEVATION

DATE: APRIL-2010
SCALE: 1:200
DRAWING NO: 17
N