


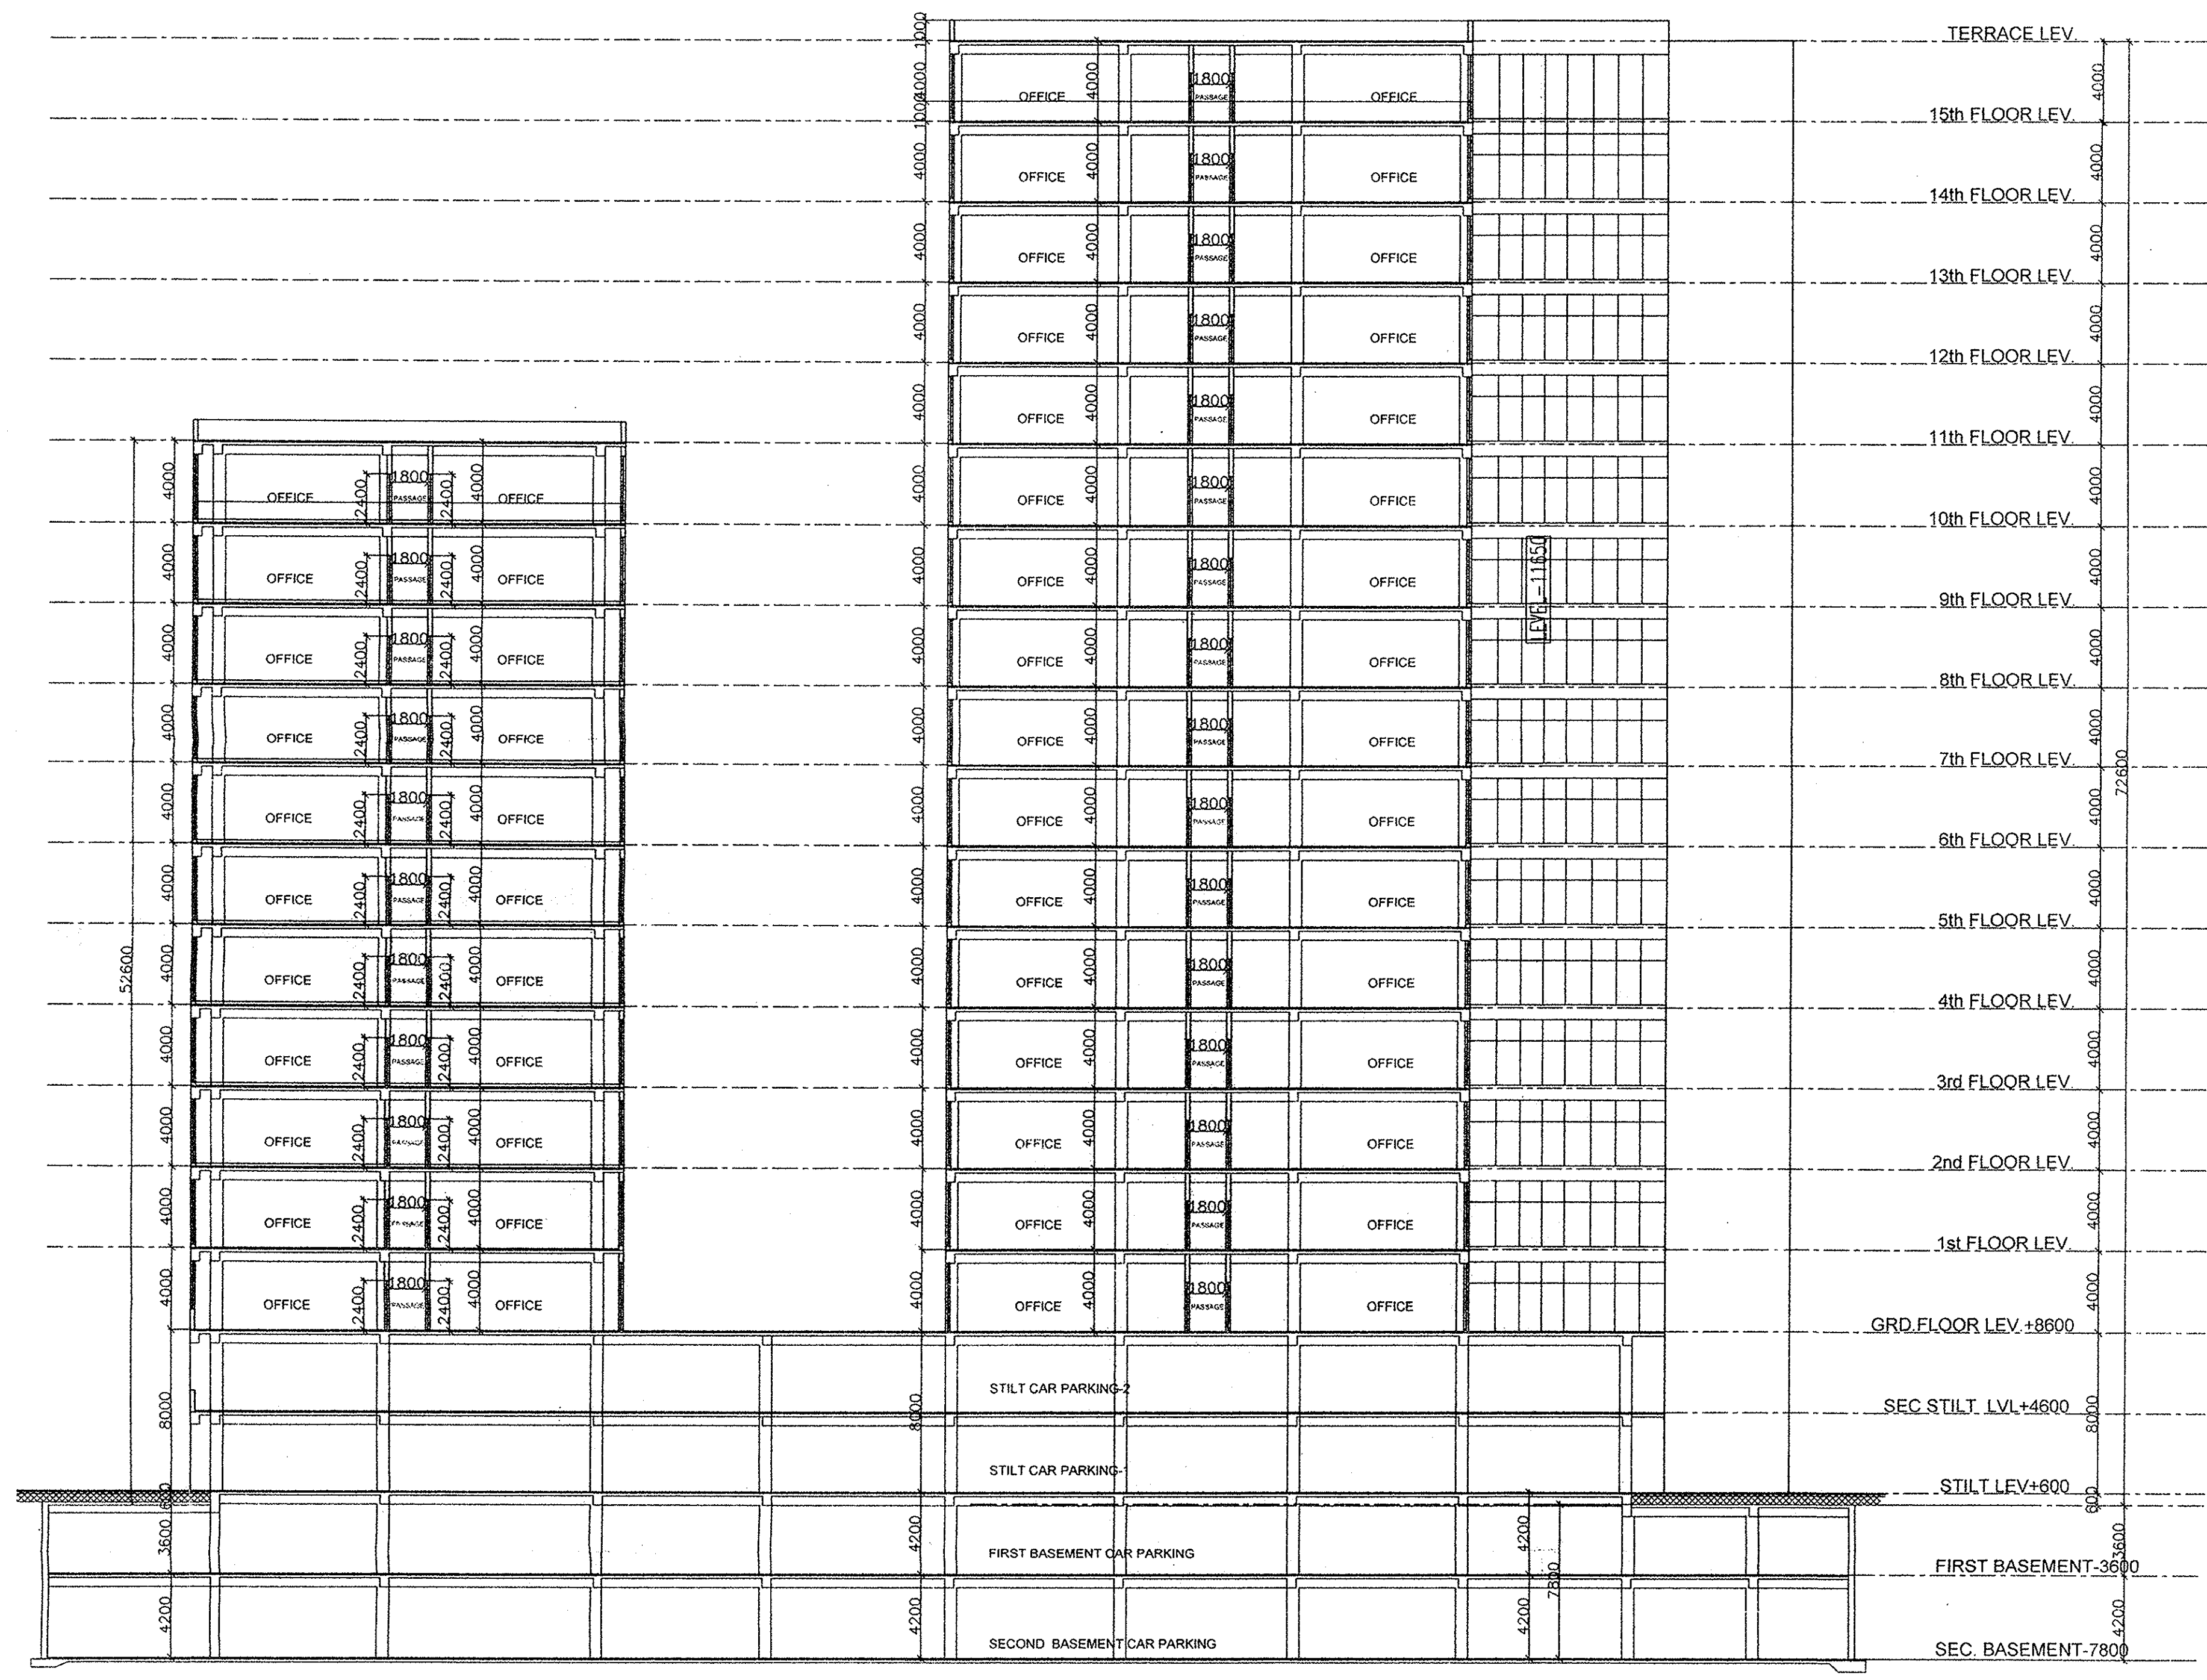

NOTES:

1. BUILDING IS ARTIFICIALLY LIGHTED, MECHANICALLY VENTILATED, FULLY AIRCONDITIONED & HAS AUTOMATIC SPRINKLER SYSTEM ON ALL FLOORS

OWNERS SEAL & SIGNATURE

For DOVE INFRASTRUCTURE PVT. LTD.

ARCHITECTS SEAL & SIGNATURE

PROJECT TITLE:

PROJECT :

I.T PARK MEASURING 8.5 ACES IN REVENUE ESTATE OF VILLAGE ANANGPUR, TEHSIL AND DISTRICT FARIDABAD, HARYANA. BELONGS TO M/S. DOVE INFRASTRUCTURE PVT. LTD.

FOR : M/S. DOVE INFRASTRUCTURE PVT. LTD.

DRAWING TITLE:

SECTION A-A

DATE: APRIL-2010

SCALE: 1: 200

DRAWING NO:

18

N